


Safety Fence
 2m high post + wire mesh fencing (1.5m).
 2x Strand of barbed wire along the top.
 Signs - "Quarry - Keep out"

6m Standoff from Northern Fence Line

8m Standoff from Western Fence Line

- Site Area (19ha)
- Water
- Woodland
- Root Protection Zone
- Extraction Outline
- Peripheral Bund Outlines
- Safety Fence

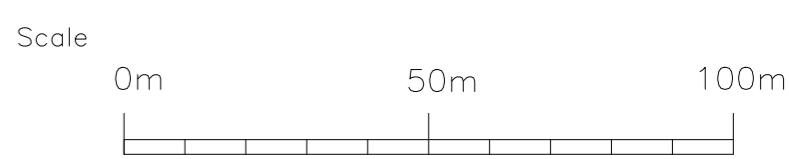

Site
White Cross Farm, Wallingford
 Title
Root Protection Zones

Site Plan based on update topographic survey on February 2022
 Based upon the 2008 Ordnance Survey 1:10,000 map with the permission of The Controller of Her Majesty's Stationary Office. © Crown Copyright.
 Greenfield Environmental, 1 Commercial Rd, Keyworth, Nottingham, Licence No. AL 51161A0001.

The copyright of this drawing and its contents are the sole property of Greenfield Environmental and must not be copied or shown to third parties without prior consent of the Company or its clients.

File: Root Protection Zones Plan.dwg
 Project No. LRL/WAL/100
 Scale: 1:2500@A3
 Drawn by: ISC Date: 15/07/2022



1 Commercial Road, Keyworth, Nottingham NG12 5JS
 Email: admin@greenfieldenviro.co.uk
 Tel: 0115 937 2002

RPZs
 For the avoidance of doubt the RPZs will be marked out on site (using post and tape) prior to the commencement of operations.
 All extraction and bund construction will be sited outside of the marked out RPZs

Arboricultural Survey - Section 6.6
 Bunding to the west is unlikely to impact the hedgerow trees provided that it remains no closer than 8 meters from the existing fence line or 4m from the drip line of the tree whichever is the further from the boundary. To protect the off-site poplar trees to the northern boundary bunding should not be placed within 6 metres of the existing boundary fence.